






BUCHANAN STREET ELEVATION

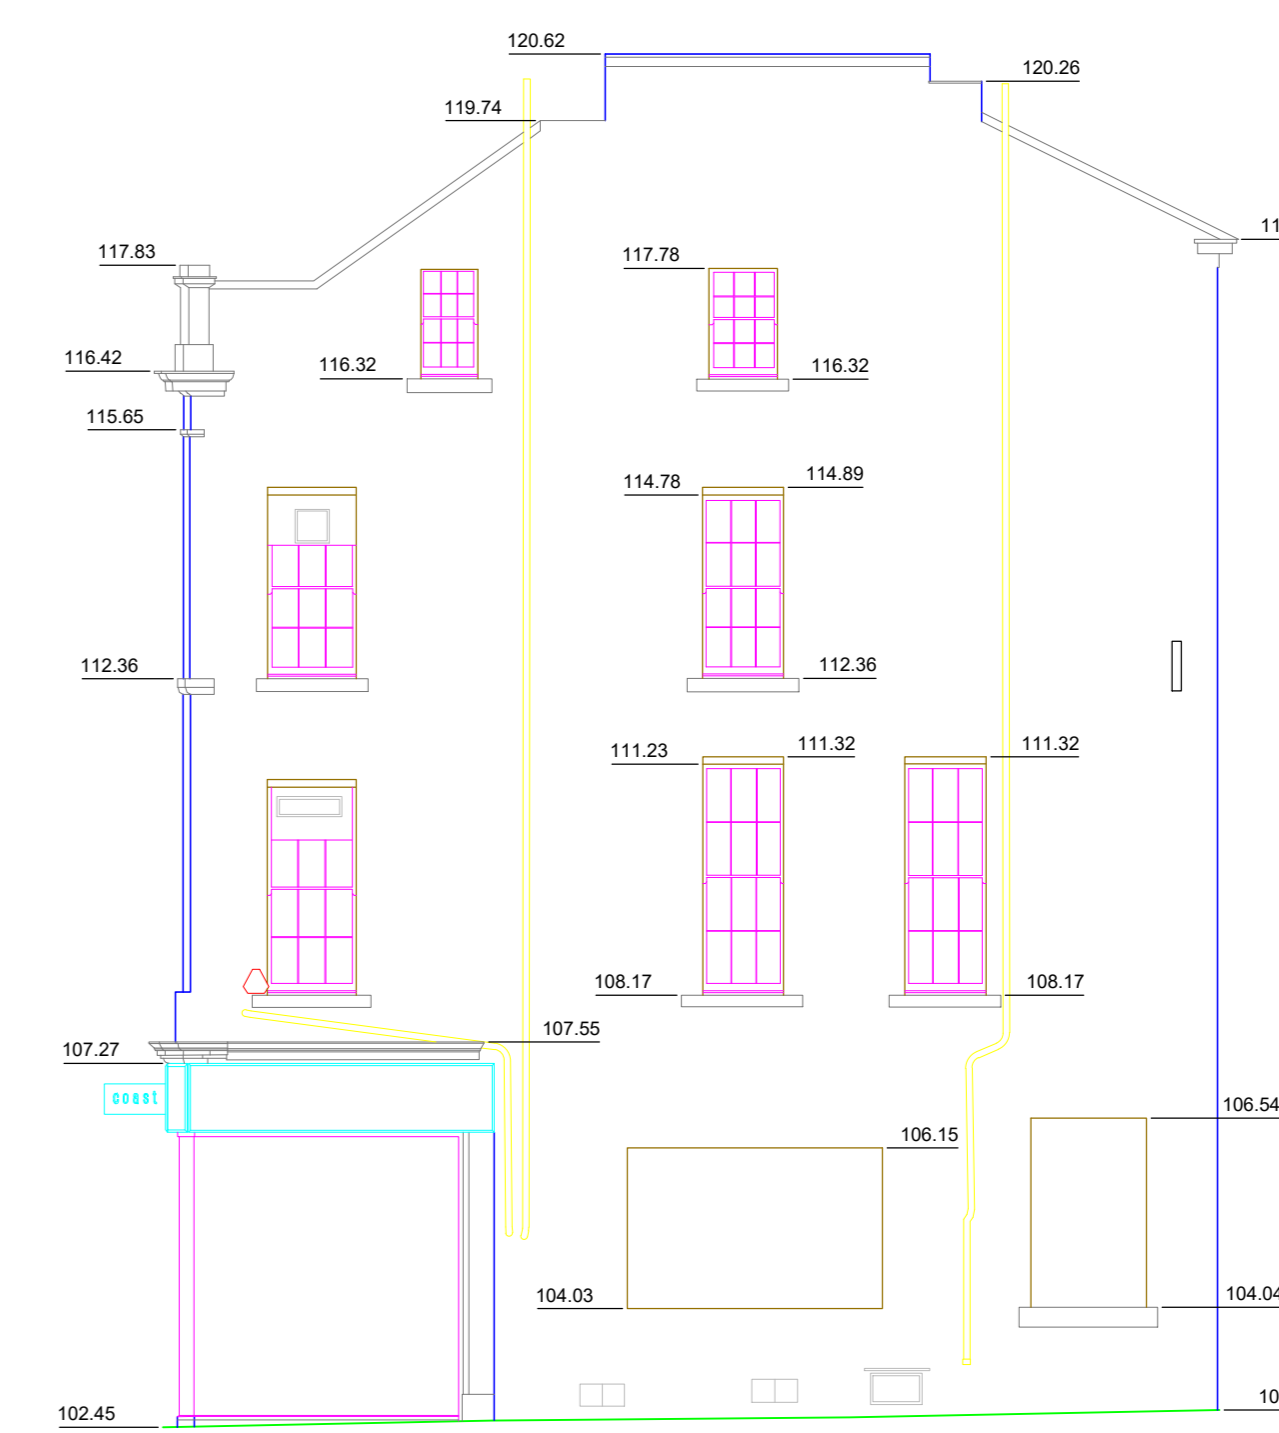


SOUTH GABLE ELEVATION

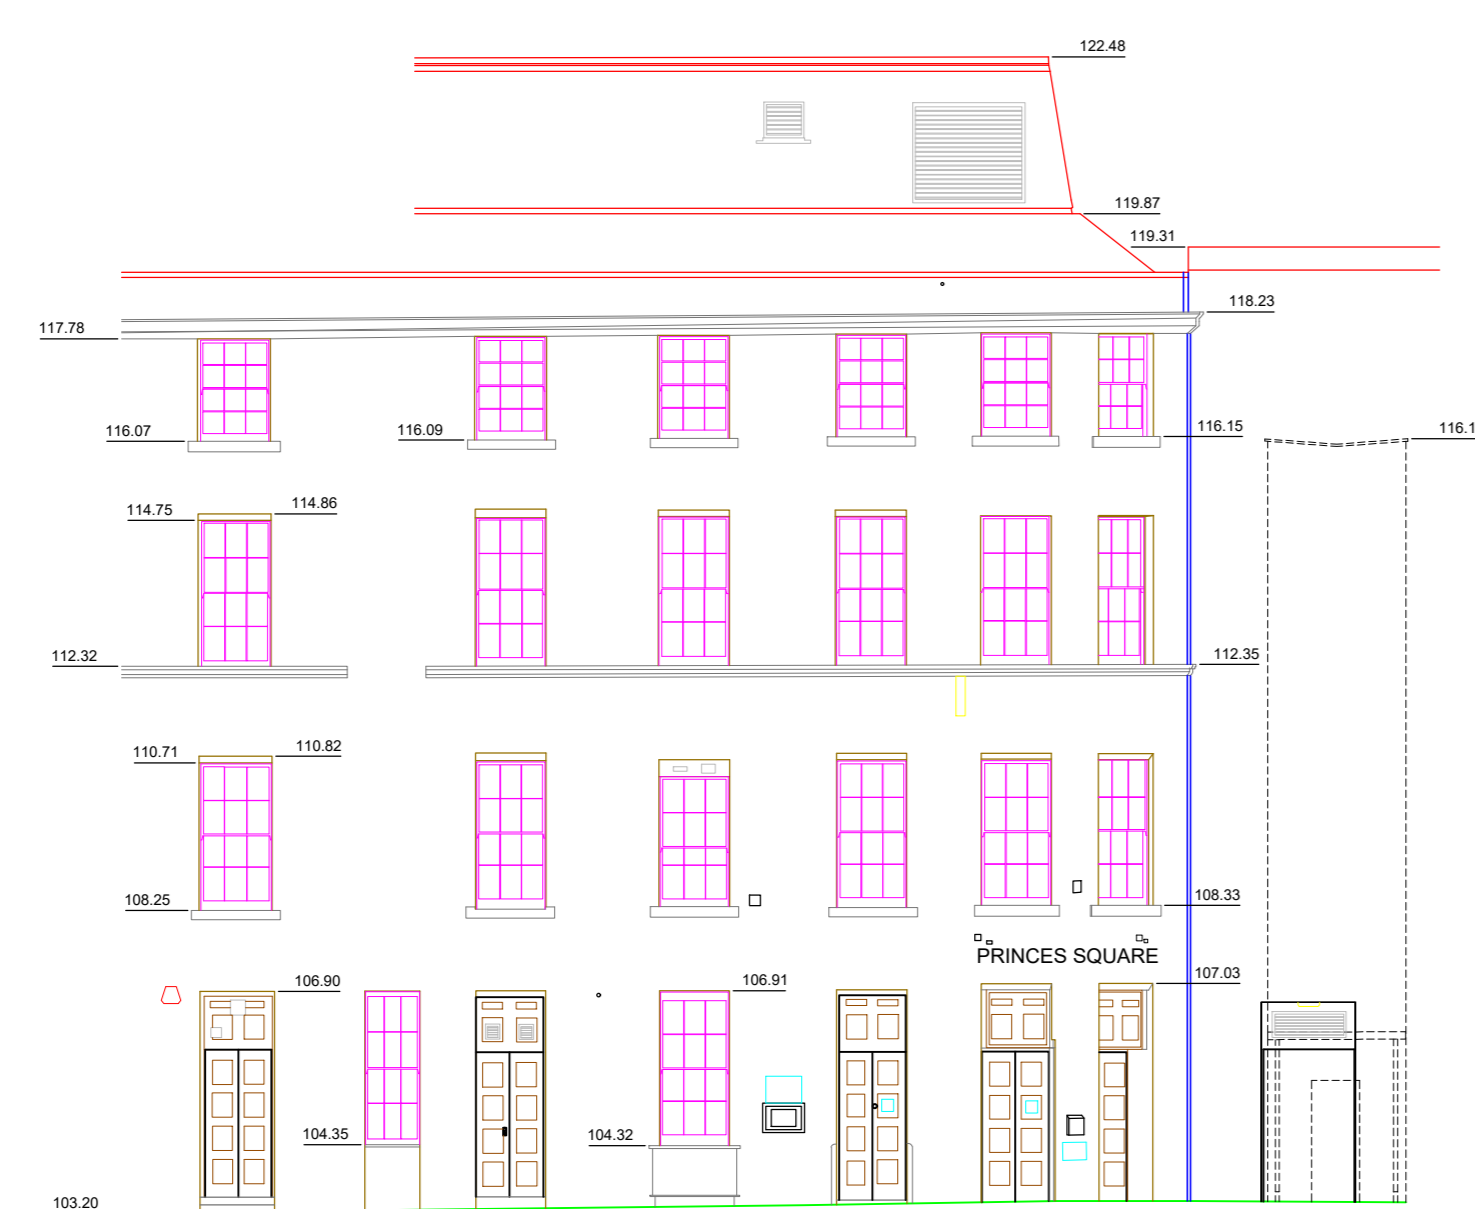

PRINCES SQUARE ELEVATION
NORTHWEST CORNER

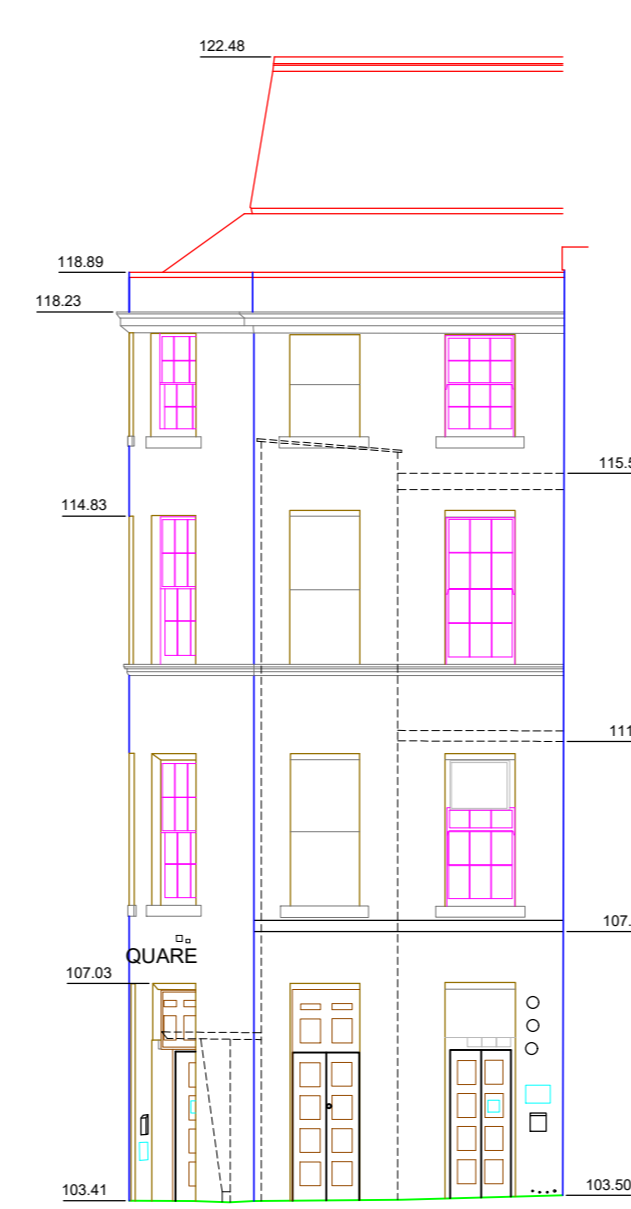

PRINCES SQUARE ELEVATION
NORTHEAST CORNER

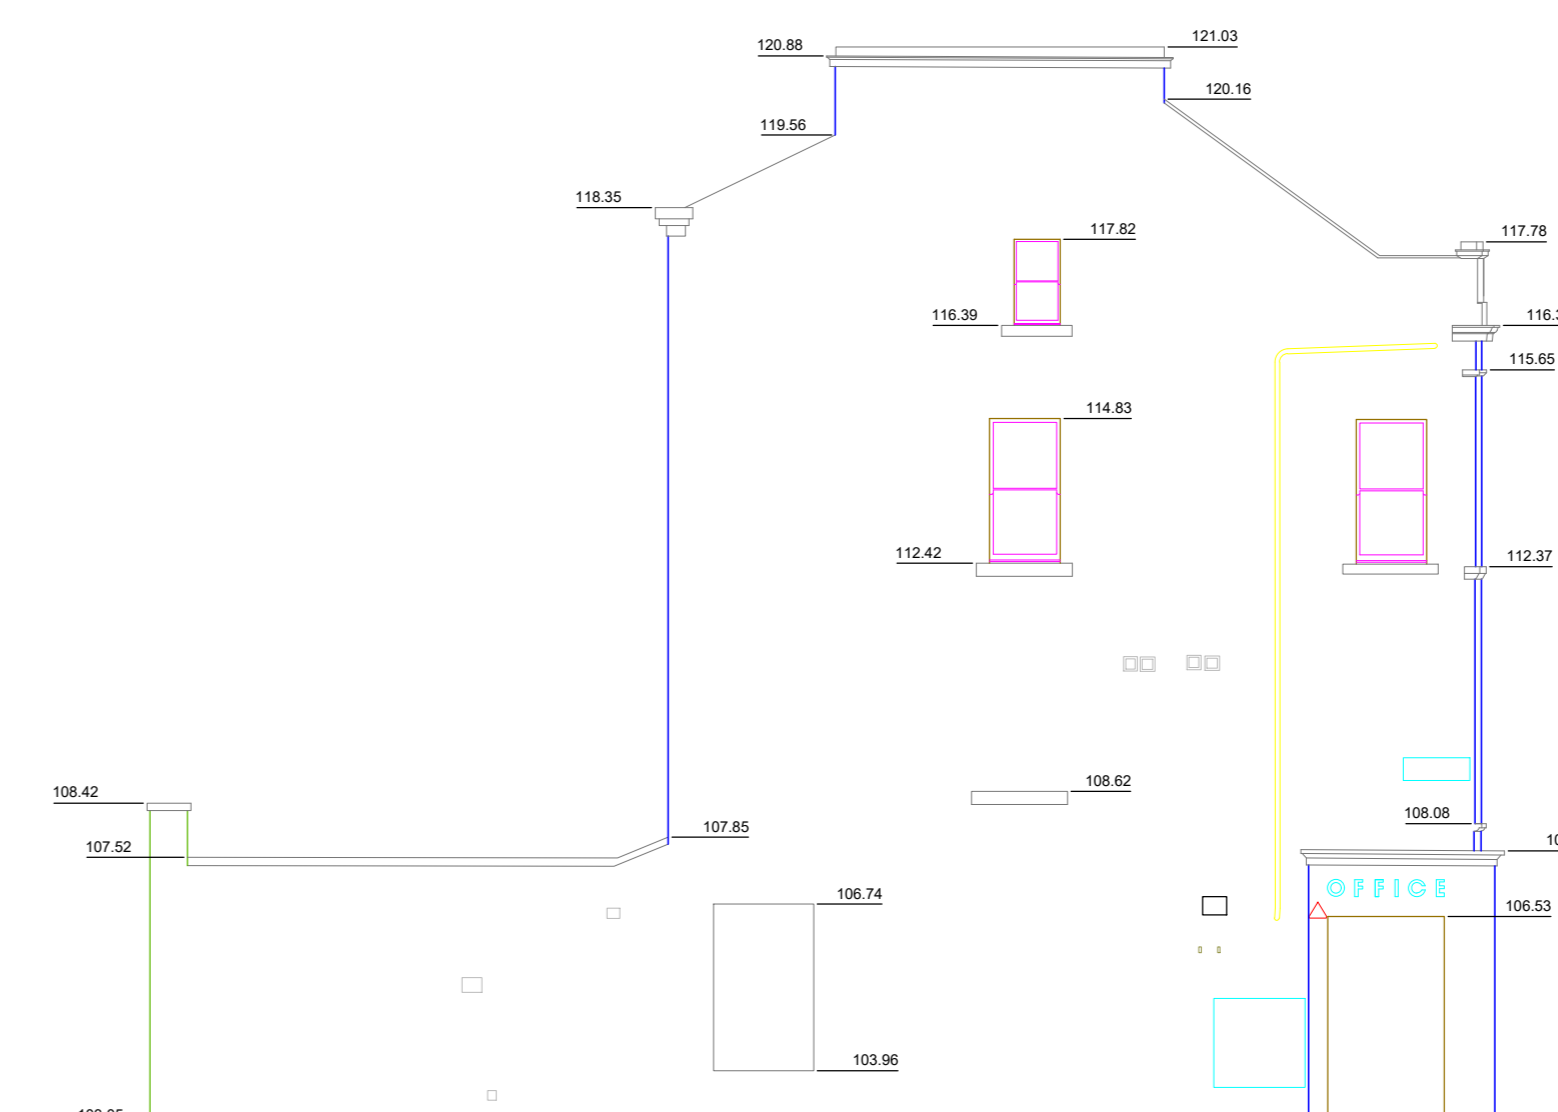

PRINCES SQUARE ELEVATION
SOUTHWEST CORNER

SAMPLE DRAWING

NOTES:

1) All survey levels are related to the FFL of the Lower Ground Floor Hall at the Fire Doors with an arbitrary assigned value of 100.00m as shown on the drawings.

2) While 4Site Surveys has made every effort to locate all topographical and building features we cannot accept responsibility for any features which may be omitted if they are obscured from view for any fixed or temporary reason at the time of the survey taking place.

LEGEND:

AV - Air Valve	MC - Mercury Cover
BY - Borehole	MY - Manhole
B - Borehole	MS - Manhole
BT - British Telecom Cover	MP - Manhole Post
C - Cover (unknown service)	MS - Manhole Ring
C - 200 Level	OS - O.S. Sewer/Storm
CA - Cable Television Cover	OW - Overhead Wires
CC - Column	OT - O.T. Ring Head
CT - Cable Television Cover	P - Post
D - Drain	PM - Parking Meter
DC - Drain Barb	PP - Parking Meter
EC - Electricity Cover	PLM - Elec. Pole
ED - Street Level	PL - Pole
EE - Electricity Pole	RL - Ridge Line
ES - Earth Stud	RS - Road Sign
FM - Fire Manhole	SP - Sign Post
F - Floor Level	SV - Stop Valve
G - Gully	T - Tank
GC - Gas Cover	TRF - Trial Pit
GD - Gas Meter Box	TL - Traffic Lights
GT - Gas Tally	TP - Telegraph Pole
IC - Inspection Cover	TV - Cable T.V. Cover
IL - Street Level	UP - Used Floor
IS - Street Light Bracket	WC - Water Cover
LB - Lighting Bracket	WM - Water Head Level
LS - Levelled Level	WL - Water Level
LP - Lamp Post	WM - Water Meter
LT - Lightning Tower	WT - Water Tank

Rev.:-	Description:-	Date:-	By:-	Checked

4 Site Surveys
 19 CRAIGHURST ROAD
 MILNGAVIE
 GLASGOW
 G62 7RG
 Tel/Fax: 0141 956 6764
 email: alan.foggo@4sitesurveys.co.uk
 Web: www.4-sitesurveys.co.uk

Client:-
 Job Title:-
**PRINCES SQUARE
 BUCHANAN STREET
 GLASGOW**

Drawing Title:- ELEVATION SURVEY		Date:- NOVEMBER 2010
Scale:- 1:100@A0		Checked:- FG
Surveyed By:- ACF	Drawn By:- ACF	Job Number:- 4SS-2010-11-13
	Drawing No:- 01	Rev:- -