


SECTION A - A

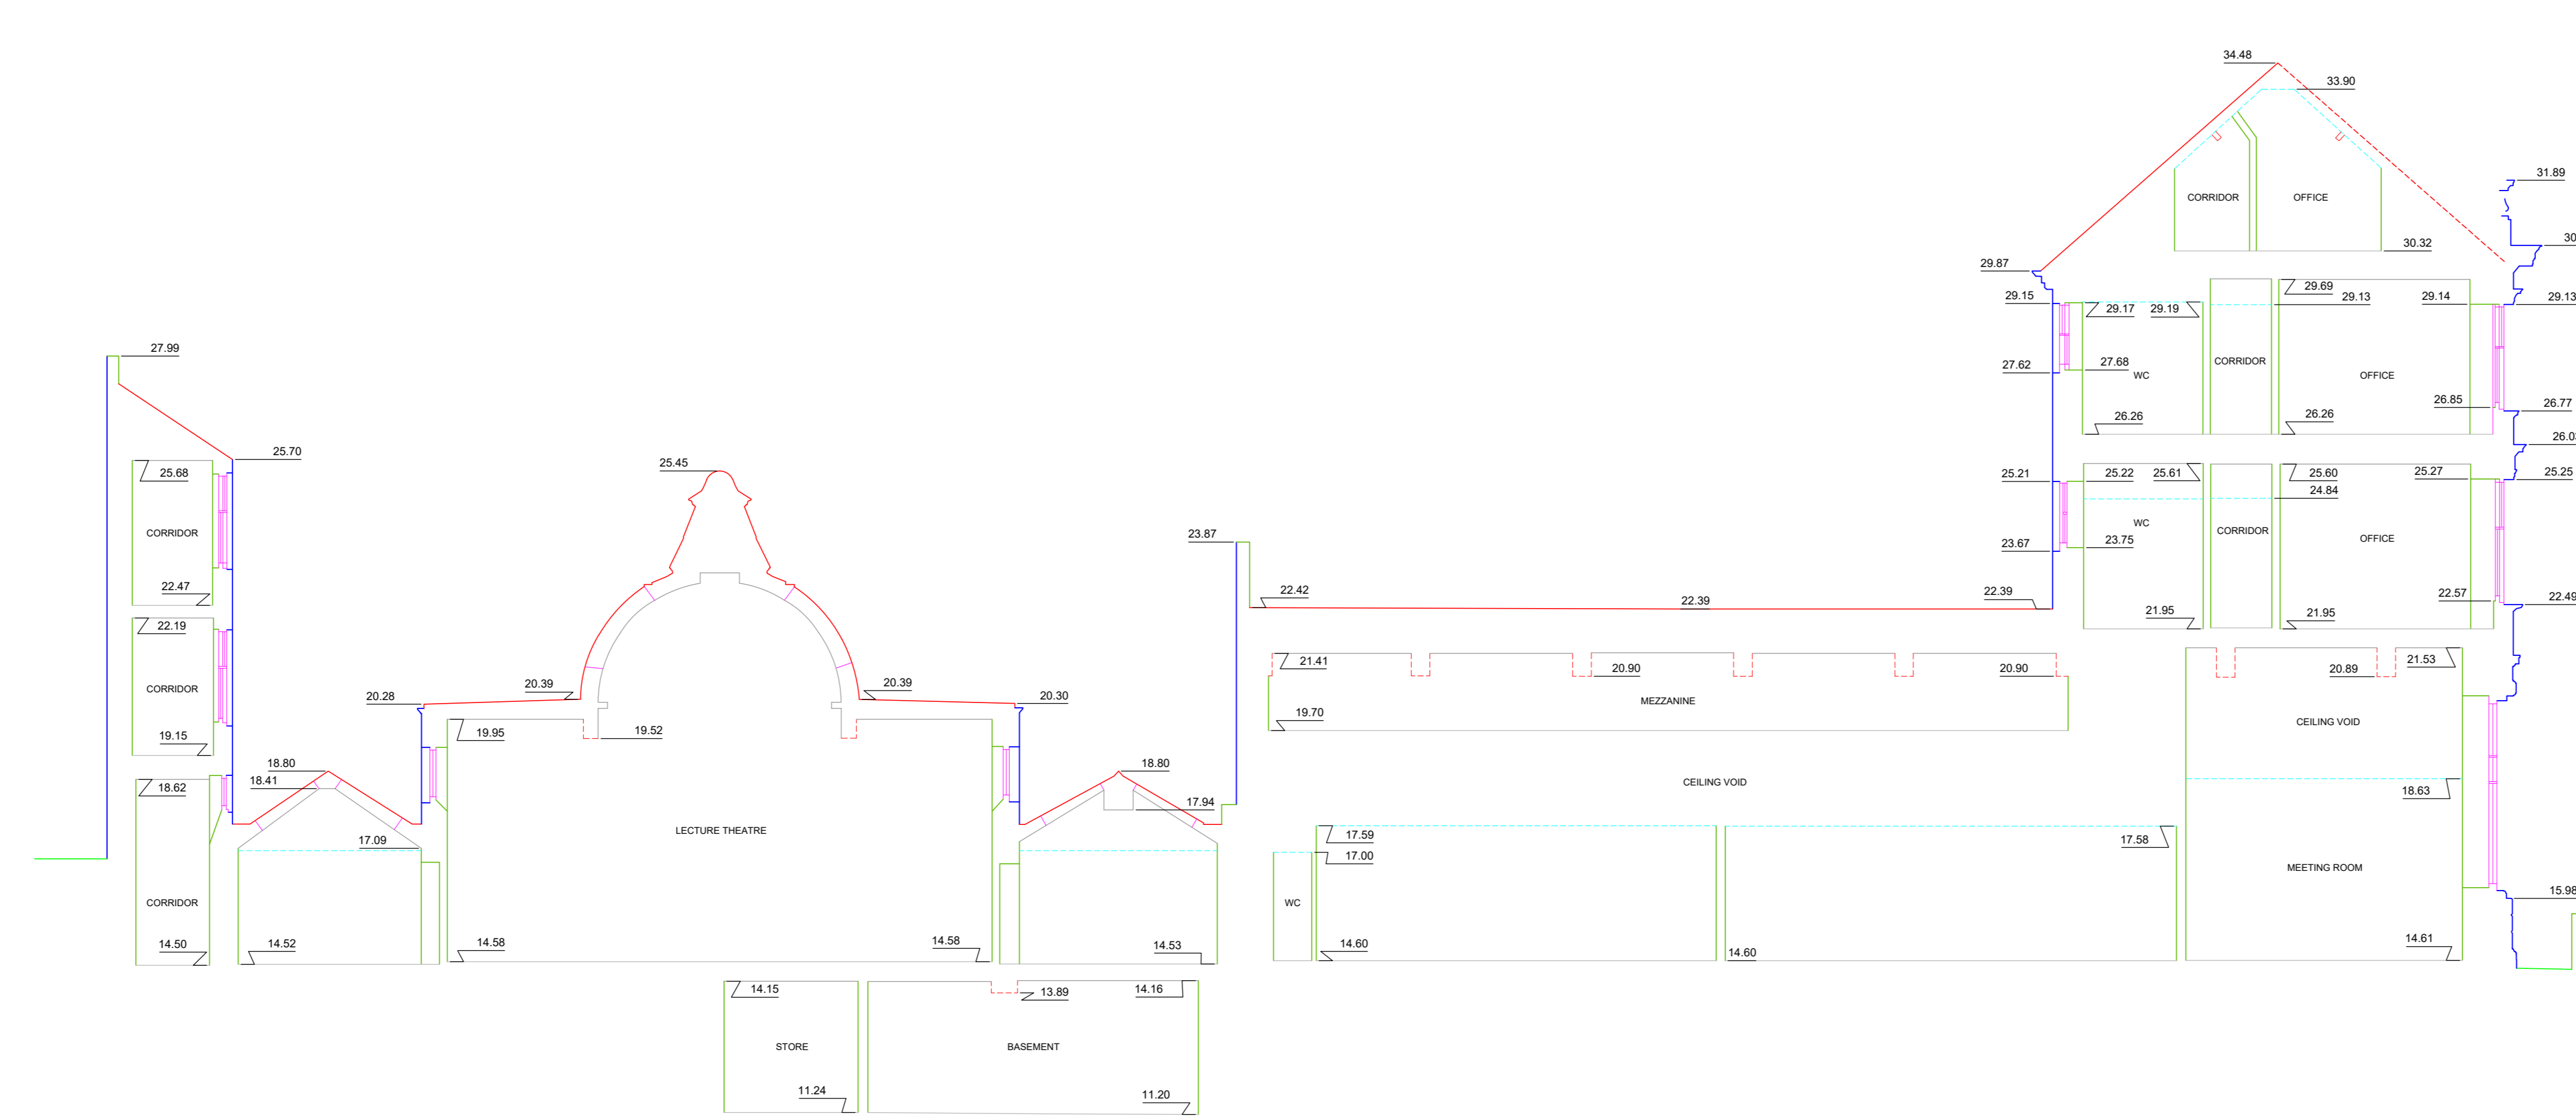

SECTION B - B

SAMPLE DRAWING

- NOTES:-**
- 0 All survey levels are related to OS Datum (National Grid Network).
 - 10 While 4Site Surveys has made every effort to locate all topographical and building features we cannot accept responsibility for any features which may be omitted if they are obscured from view for any fixed or temporary reason at the time of the survey taking place.
- LEGEND:-**
- | | |
|------------------------------|------------------------|
| AV - Air Valve | MC - Mercury Cover |
| BN - Bench | ME - Manhole |
| B - Ballast | MS - Manhole |
| BT - Branch Television Cover | MP - Manhole Post |
| C - Cover (Unknown service) | MS - Manhole Ring |
| CS - Cell Level | OS - O.S. Benchmark |
| COX - Column | OW - Overhead Wires |
| CT - Cable Television Cover | OT - O.T. Trip Head |
| D - Drain | P - Post |
| DB - Drop Barb | PM - Parking Meter |
| EC - Electricity Cover | PLM - Elec. Pole |
| ED - Street Level | PL - Road Pole |
| ES - Electricity Pole | RL - Ridge Level |
| ES - Earth Stud | RS - Road Sign |
| FM - Fire Manhole | SP - Sign Post |
| FL - Floor Level | SV - Stop Valve |
| G - Gully | T - Tank |
| GC - Gas Cover | TPT - Trap Pit |
| GD - Gas Officer Box | TL - Traffic Lights |
| GT - Gas Tally | TP - Telegraph Pole |
| IC - Inspection Cover | TV - Cable T.V. Cover |
| IL - Invert Level | UP - Used Floor |
| IS - Invert with Barbed | WC - Water Cover |
| LB - Lighting Bollard | WM - Water Meter Level |
| LS - Level Level | WM - Water Meter |
| LP - Lamp Post | WT - Water Tank |
| LT - Light Pole | |

D	Roof Detail Amended Section A - A	5.02.16	ACF	RC
C	Sections Updated	26.01.16	ACF	FG
B	BUILDING PROFILE AMENDED	18.12.15	ACF	FG
A	SECTIONS EXTENDED	23.11.15	ACF	FG
Rev.:-	Description:-	Date:-	By:-	Checked

4 Site Surveys
 19 CRAIGHURST ROAD
 MILNGAVIE
 GLASGOW
 G62 7HG

Tel/Fax: 0141 956 6764
 email: alan.foggo@4sitesurveys.co.uk
 Web: www.4-sitesurveys.co.uk

Client:-

Job Title:-

**280 GEORGE STREET
 GLASGOW**

Drawing Title:-		SECTIONS A - A & B - B.		Date:- OCTOBER 2015	
				Scale:- 1:100@A0	
Surveyed By:- ACF / FG		Drawn By:- ACF		Checked :- FG	
Job Number :- 4SS-2015-07-04		Drawing No. :- 08		Rev. :- D	