


SECTION A - A

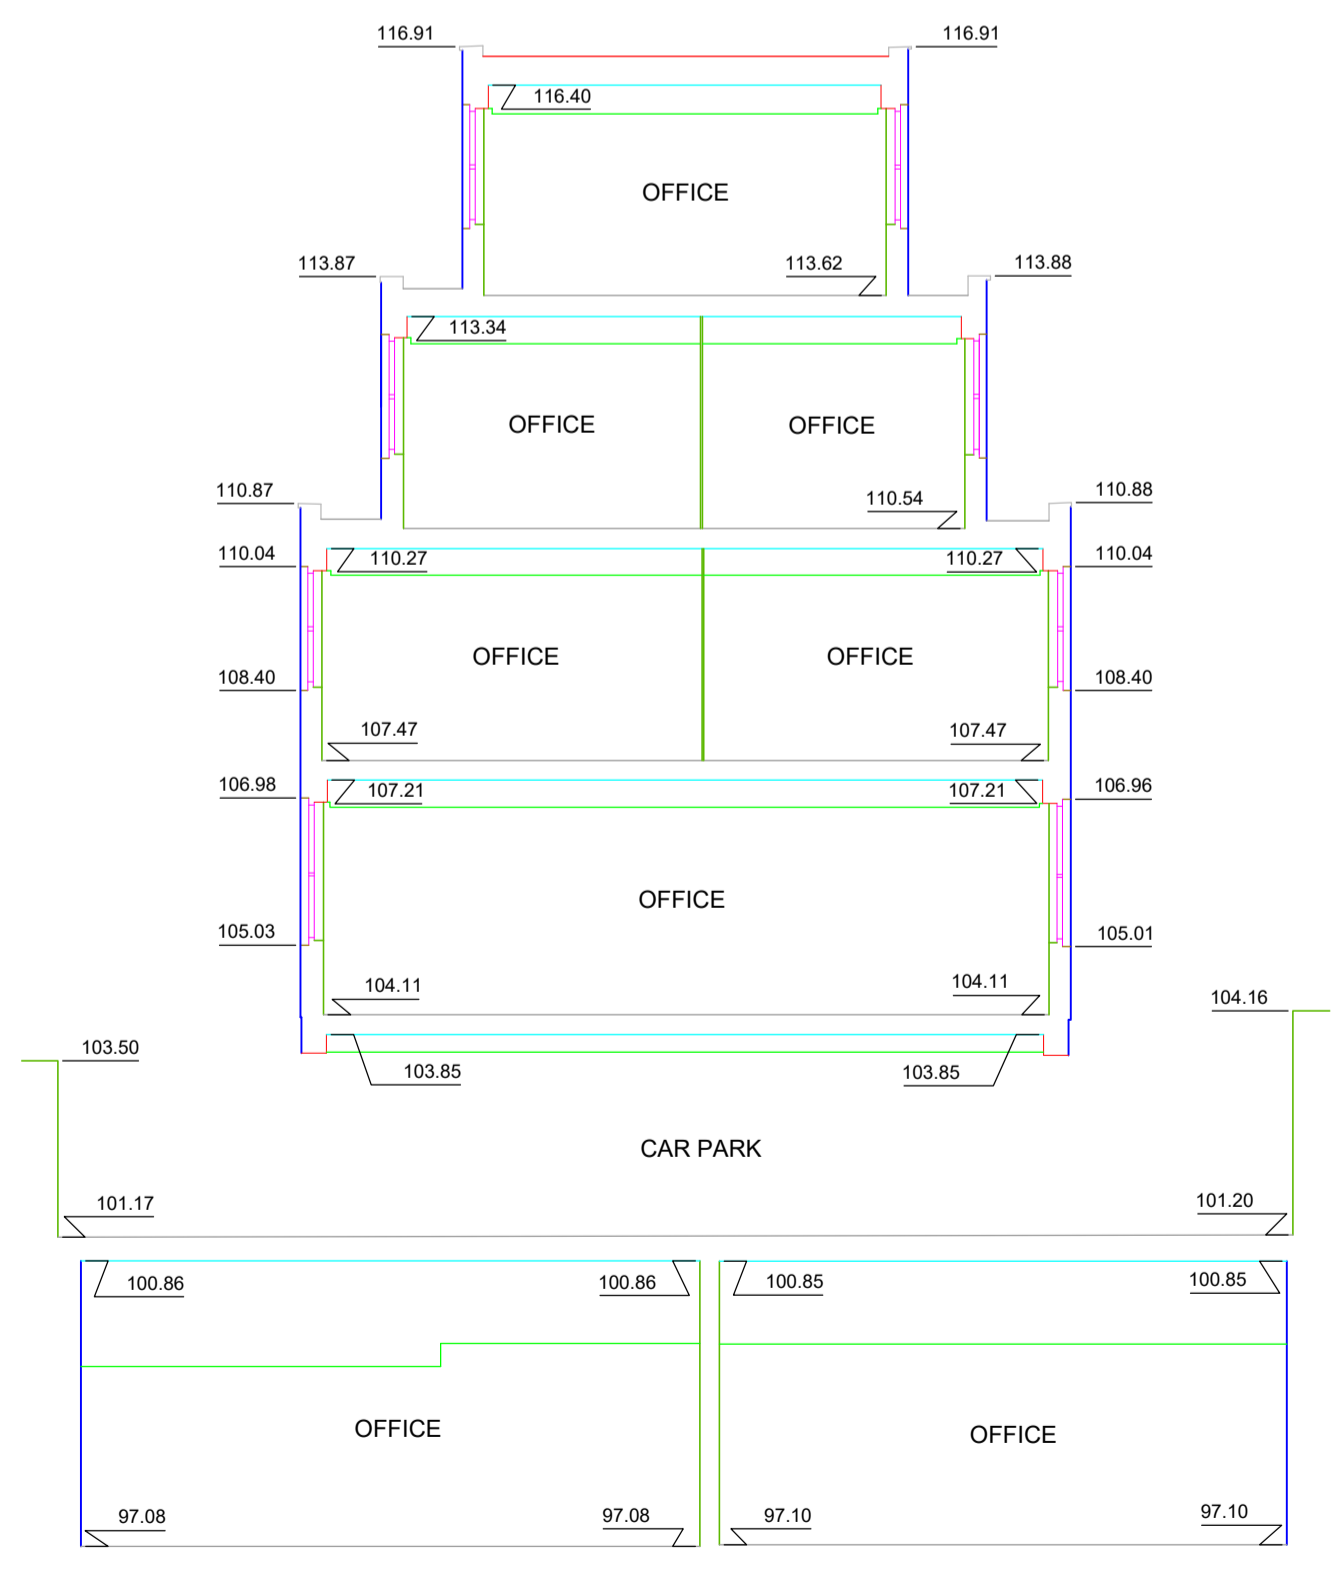

SECTION B - B

SAMPLE DRAWING

NOTES:-
 i) All survey levels are related to survey station AF09 located on the top step of at the front entrance to the building with an arbitrary assigned value of 100.00m as shown on Drawing No. 4SS-2010-04-01-02.
 ii) Whilst 4Site Surveys has made every effort to locate all topographical and building features we cannot accept responsibility for any features which may be omitted if they are obscured from view for any fixed or temporary reason at the time of the survey taking place.

Legend:-

AV - Air Valve	MC - Mercury Cover
BH - Borehole	MH - Manhole
B - Bollard	MKR - Marker
BT - British Telecom Cover	MP - Mooring Post
C - Cover (unknown service)	MR - Mooring Ring
CL - Cell Level	ODM - O.D. Benchmark
COL - Column	OHW - Overhead Wire
CT - Cable Telecom Cover	OTP - O.S. Trig Point
D - Drain	P - Post
DK - Drop Kerb	PM - Parking Meter
EC - Electricity Cover	PYLN Elec. Pylon
EL - Eaves Level	RE - Roofing Eye
EP - Electricity Pole	RL - Ridge Level
ER - Earth Rod	RS - Road Sign
FR - Fire Hydrant	SP - Sign Post
FL - Floor Level	SV - Stop Valve
G - Gully	T - Toby
GC - Gas Cover	TRIT - Trist Pit
GPO - Post Office Box	TL - Traffic Lights
GT - Gas Toby	TP - Telegraph Pole
IC - Inspection Cover	TV - Cable T.V. Cover
IL - Invert Level	VP - Vent Pipe
KL - Keep Left Bollard	WC - Water Cover
LB - Lighting Bollard	WH - Wall Head Level
LL - Lintel Level	WL - Water Level
LP - Lamp Post	WM - Water Meter
LT - Lighting Tower	WT - Water Toby

Rev.:-	Description:-	Date:-	By:-	Checked
--------	---------------	--------	------	---------

4Site Surveys
 19 CRAIGHIRST ROAD
 MILNGAVIE
 GLASGOW
 G62 7RG

Tel./Fax:- 0141 956 6764
 email:- alan.foggo@4-sitesurveys.co.uk
 Web:- www.4-sitesurveys.co.uk

Client:-

Job Title:-
**30/31 QUEEN STREET
 EDINBURGH**

Drawing Title:- SECTIONS (SHEET 1 OF 2)		Date:- APRIL 2010
Scale:- 1:100@A1		Checked :- ACF
Surveyed By:- ACF	Drawn By:- FG	Rev:- -
Job Number:- 4SS-2010-04-01	Drawing No.:- 10	